


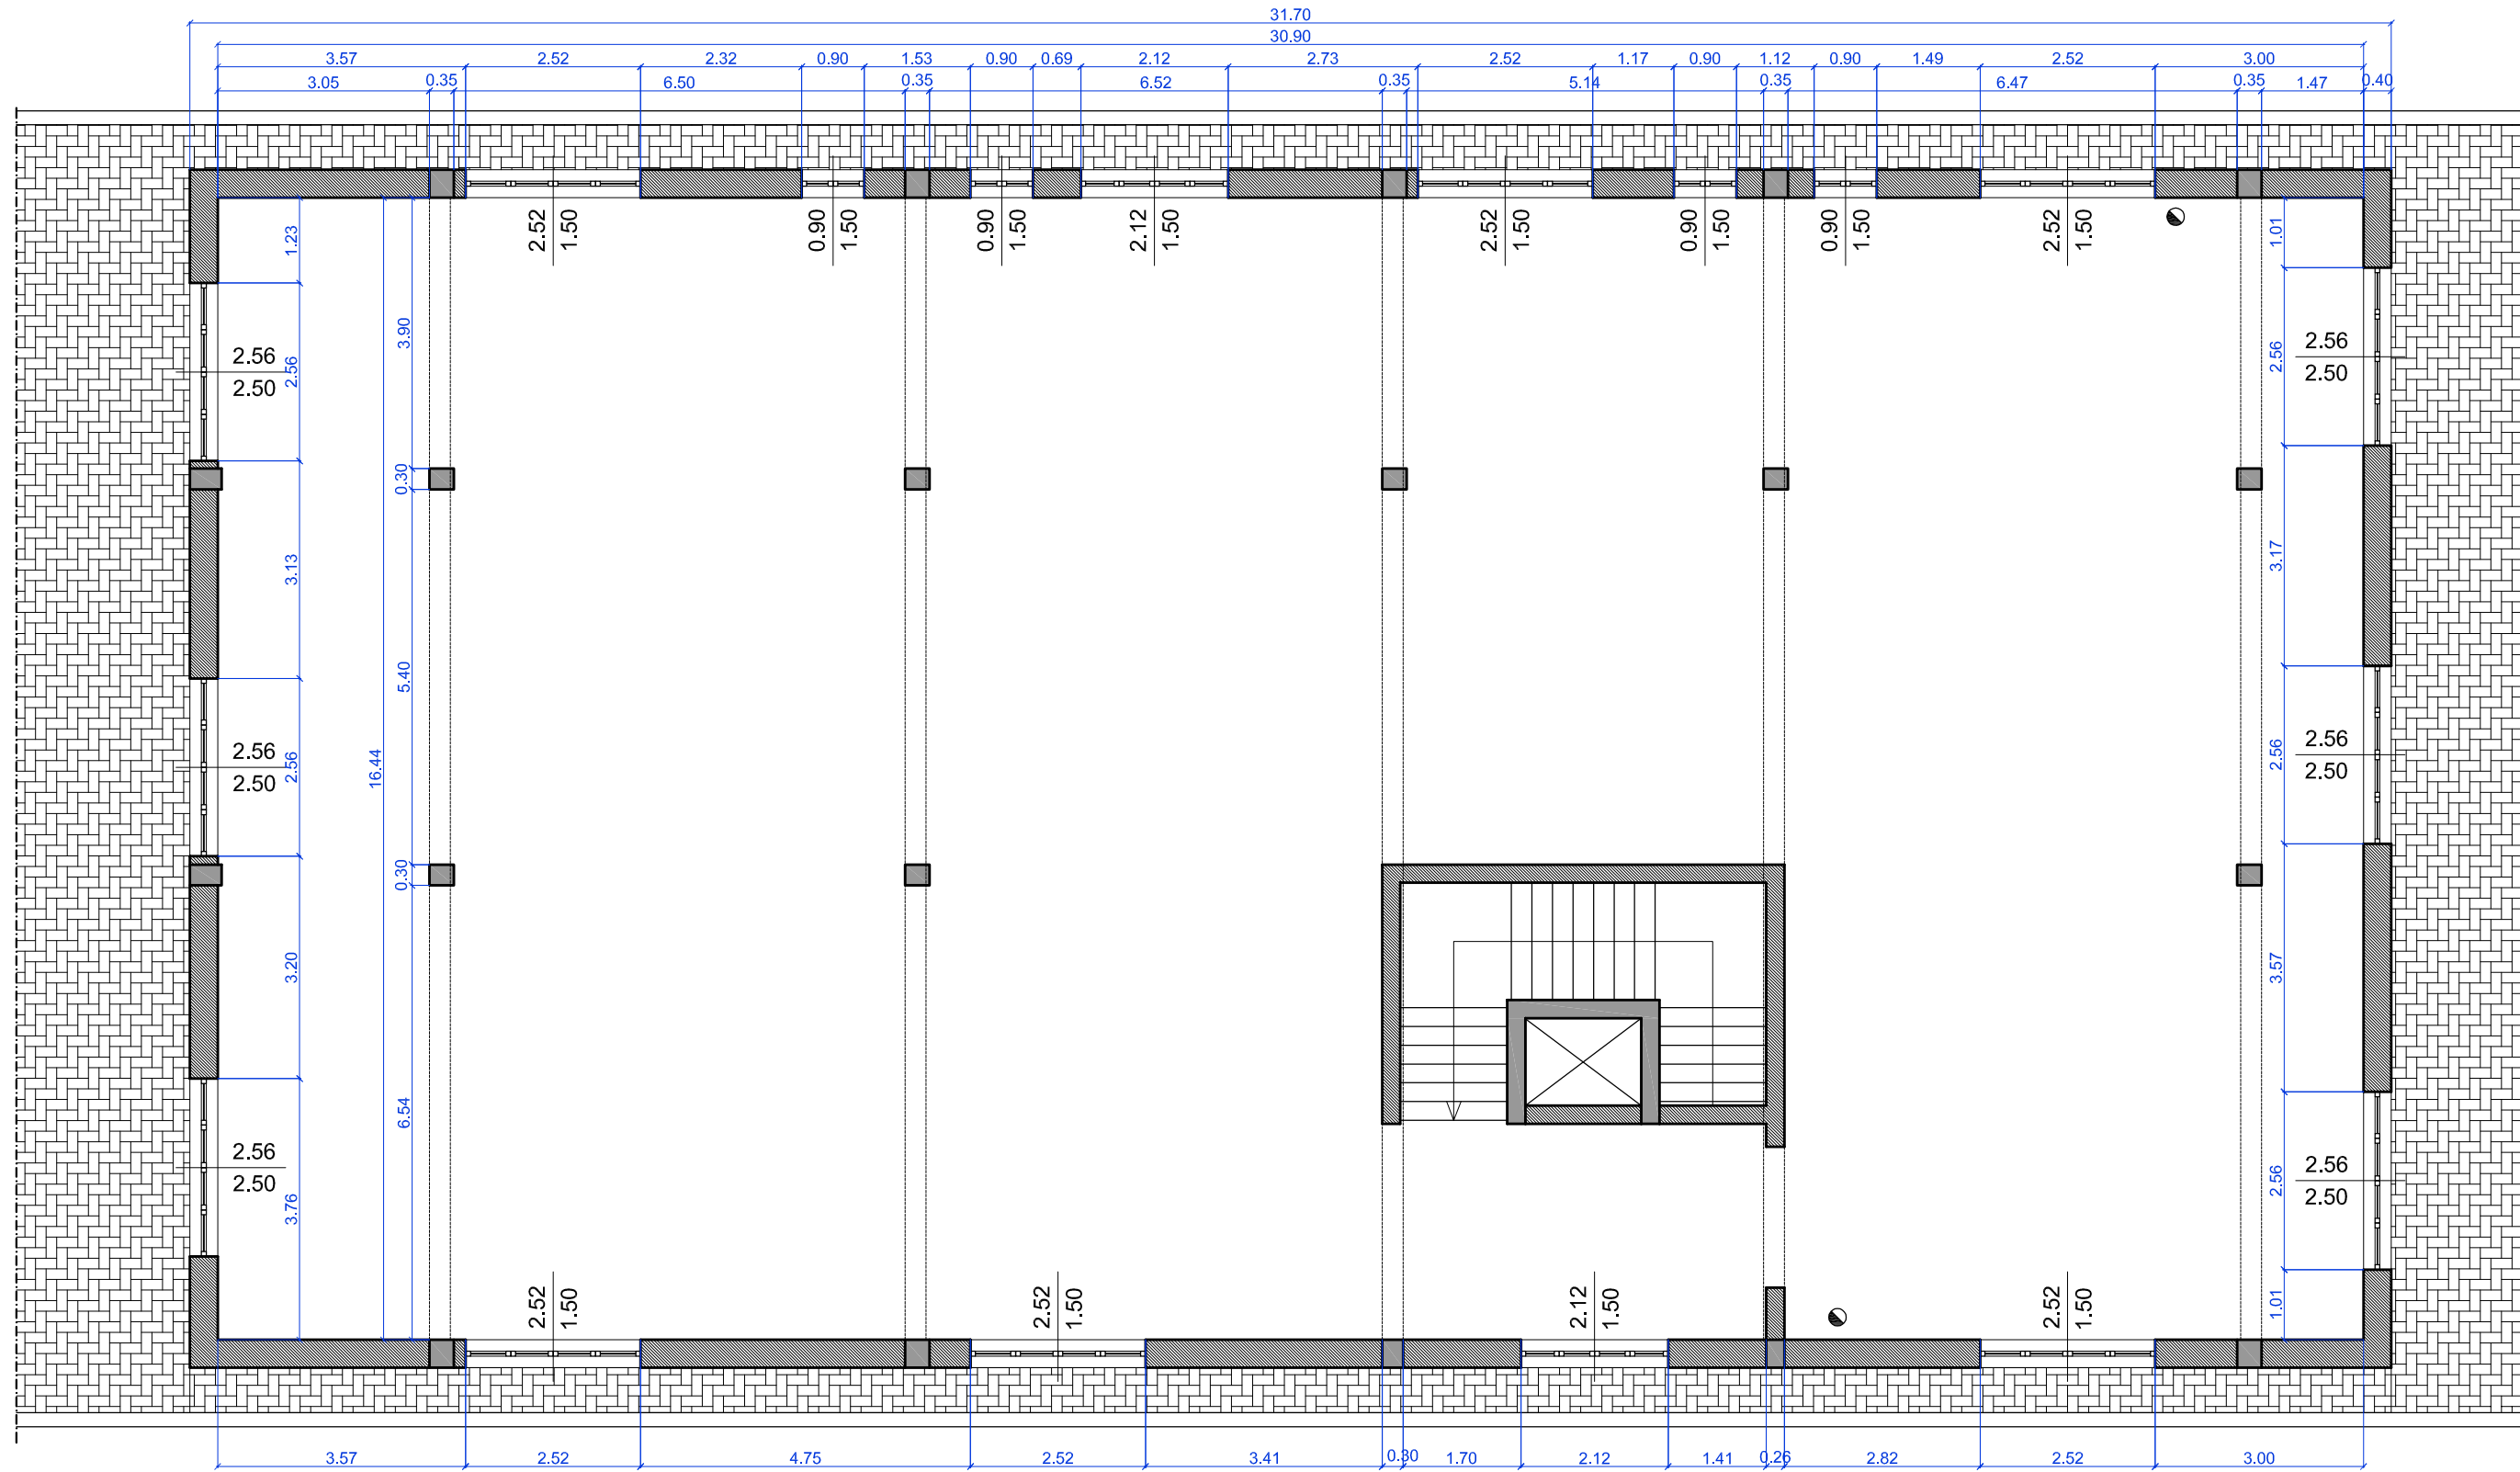

PLANIMETRIA ANTE-OPERAM